


Del Paso Boulevard

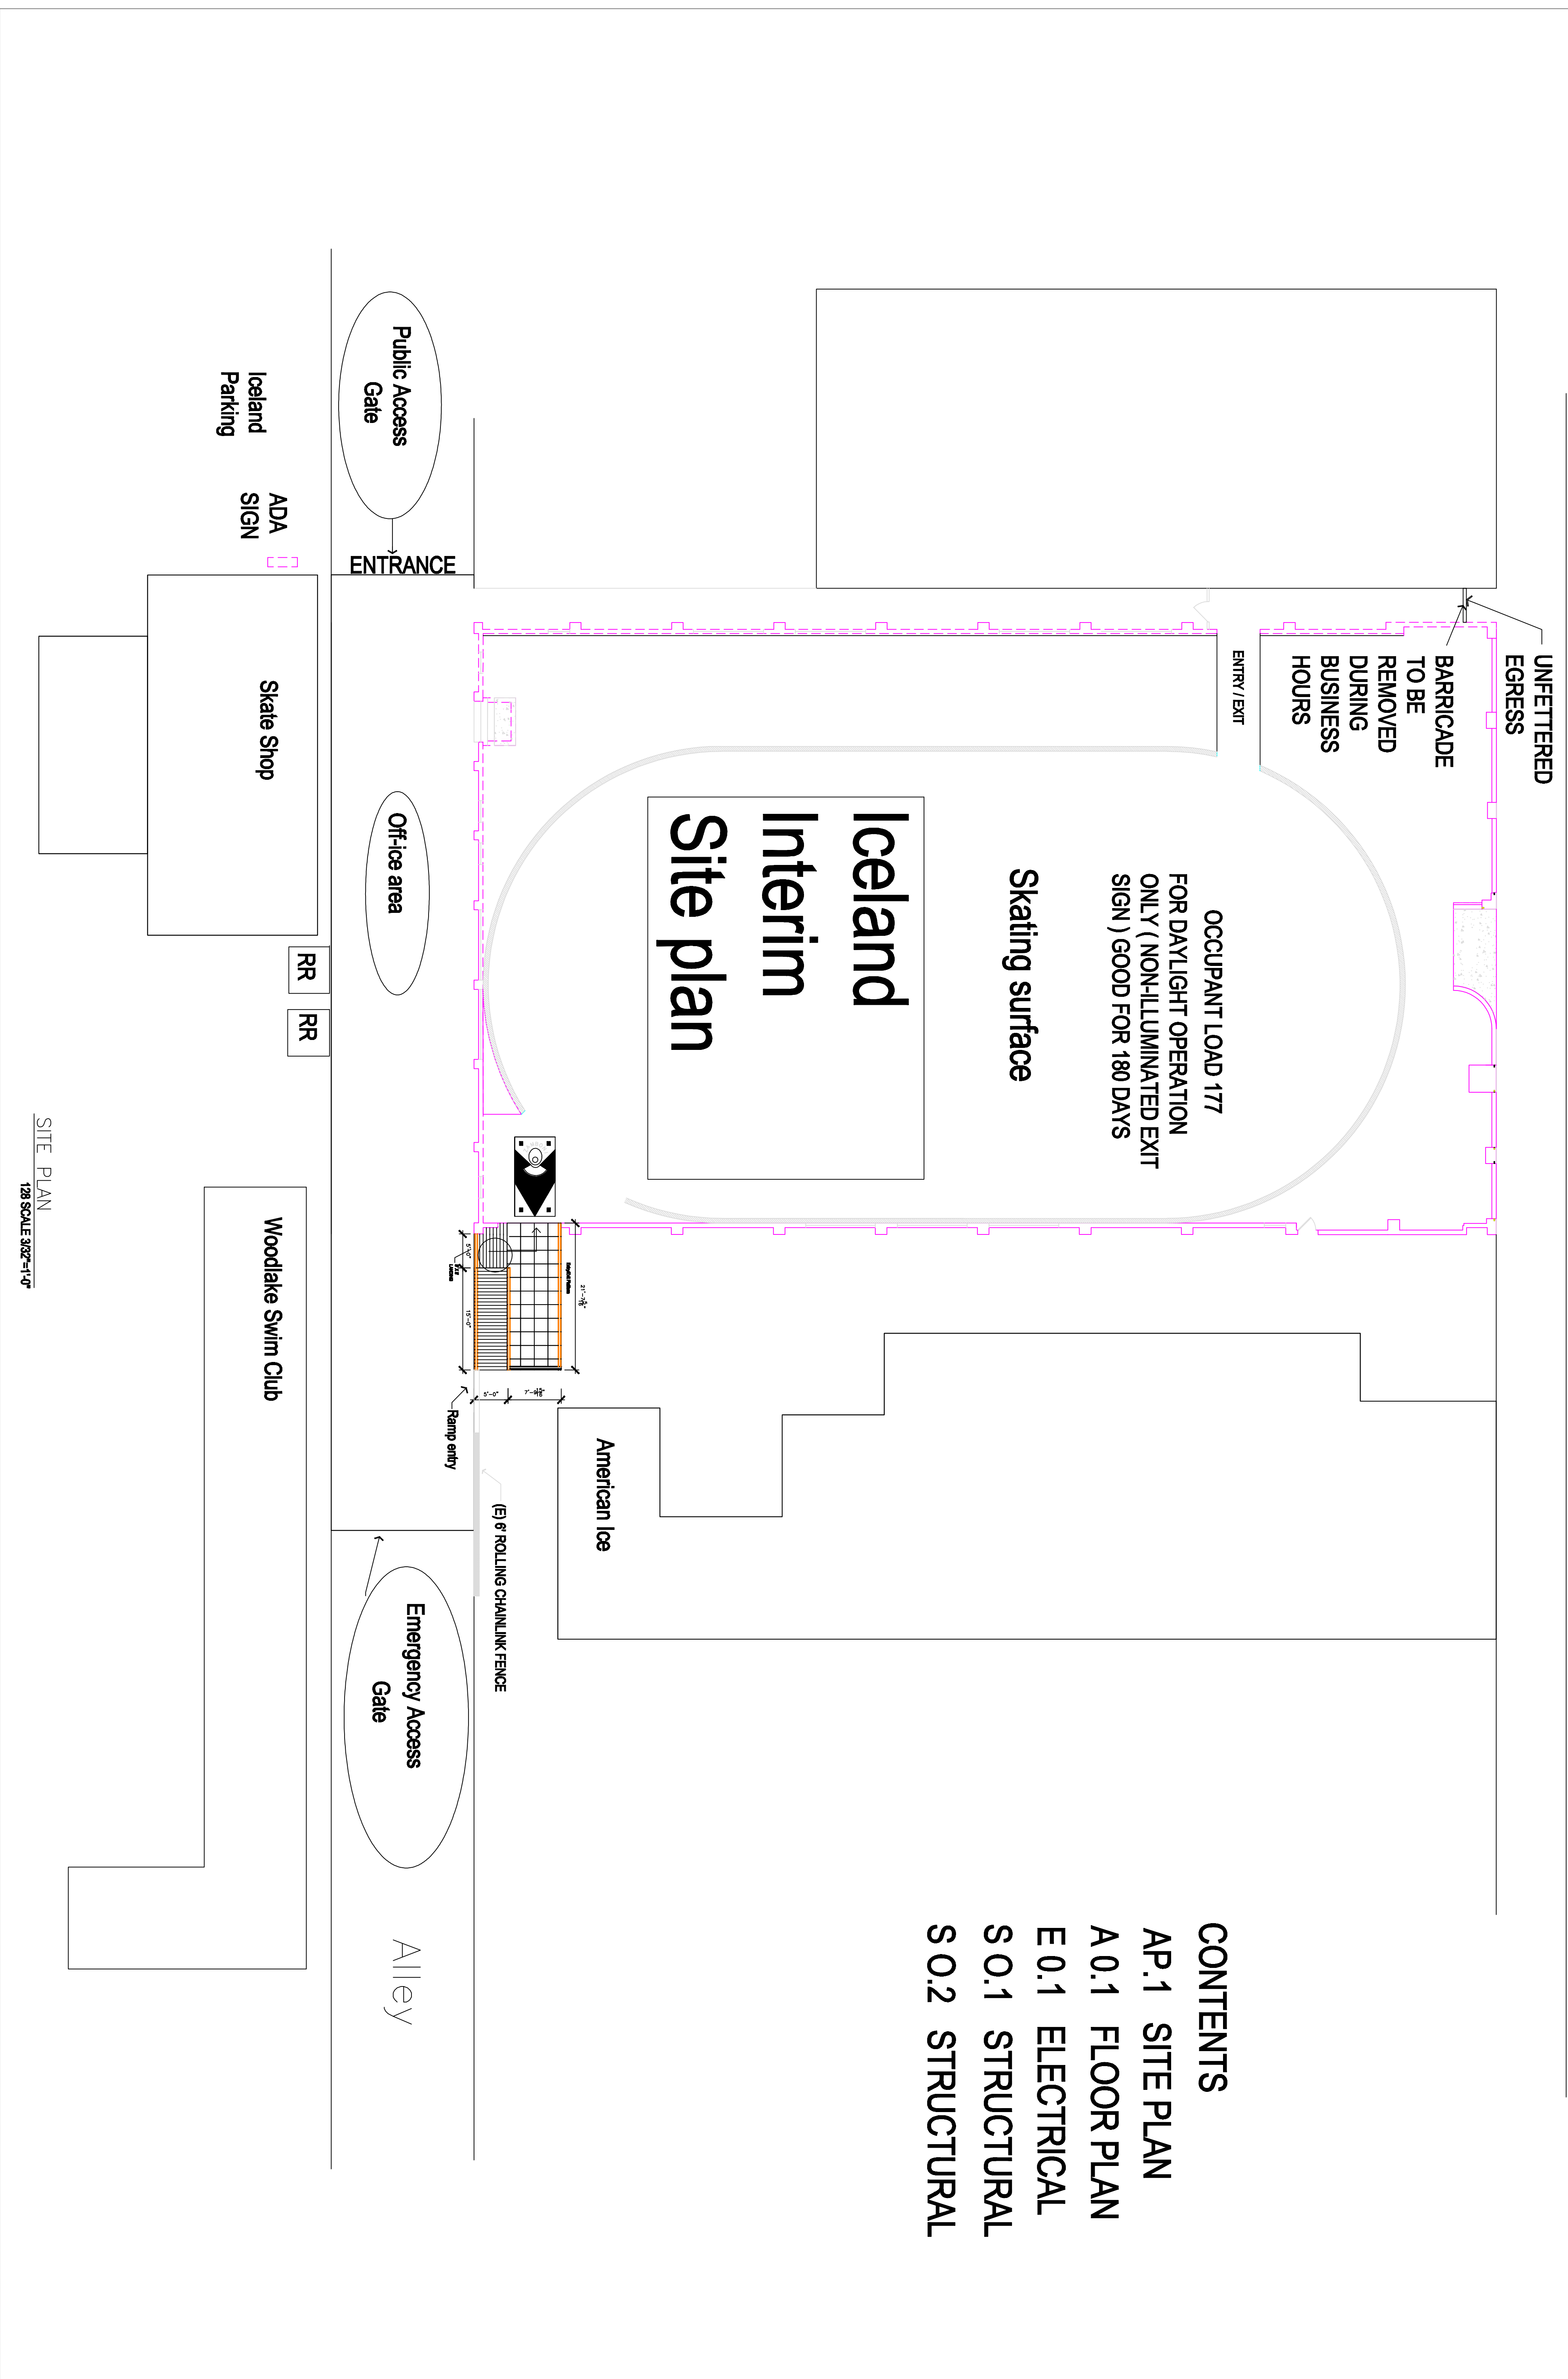

CONTENTS

- AP.1 SITE PLAN
- A.0.1 FLOOR PLAN
- E.0.1 ELECTRICAL
- S.0.1 STRUCTURAL
- S.0.2 STRUCTURAL

SITE PLAN
1/28 SCALE 3/32"=1'-0"

AP 1

A.P.N.
058-210-02

NO.	DATE	REVISIONS	REMARKS

1/28 SCALE 3/32"=1'-0"
DRAIN 04-12-07

Placer County
Northern County
J.C.P. Drafting

ICELAND SKATING RINK
1430 DEL PASO BLVD
SACRAMENTO CALIFORNIA 95815
PHONE 916-799-3121

OWNER / APPLICANT
ROB KERTH
SACRAMENTO, CALIFORNIA 95693
PHONE 916-799-3128

This plan and all plans are protected by the Copyright Laws of the United States Title 17 sec501.506. The home owner may not reproduce in part or whole without the written consent of Jim C Penka

SITE PLAN