


Del Paso Boulevard

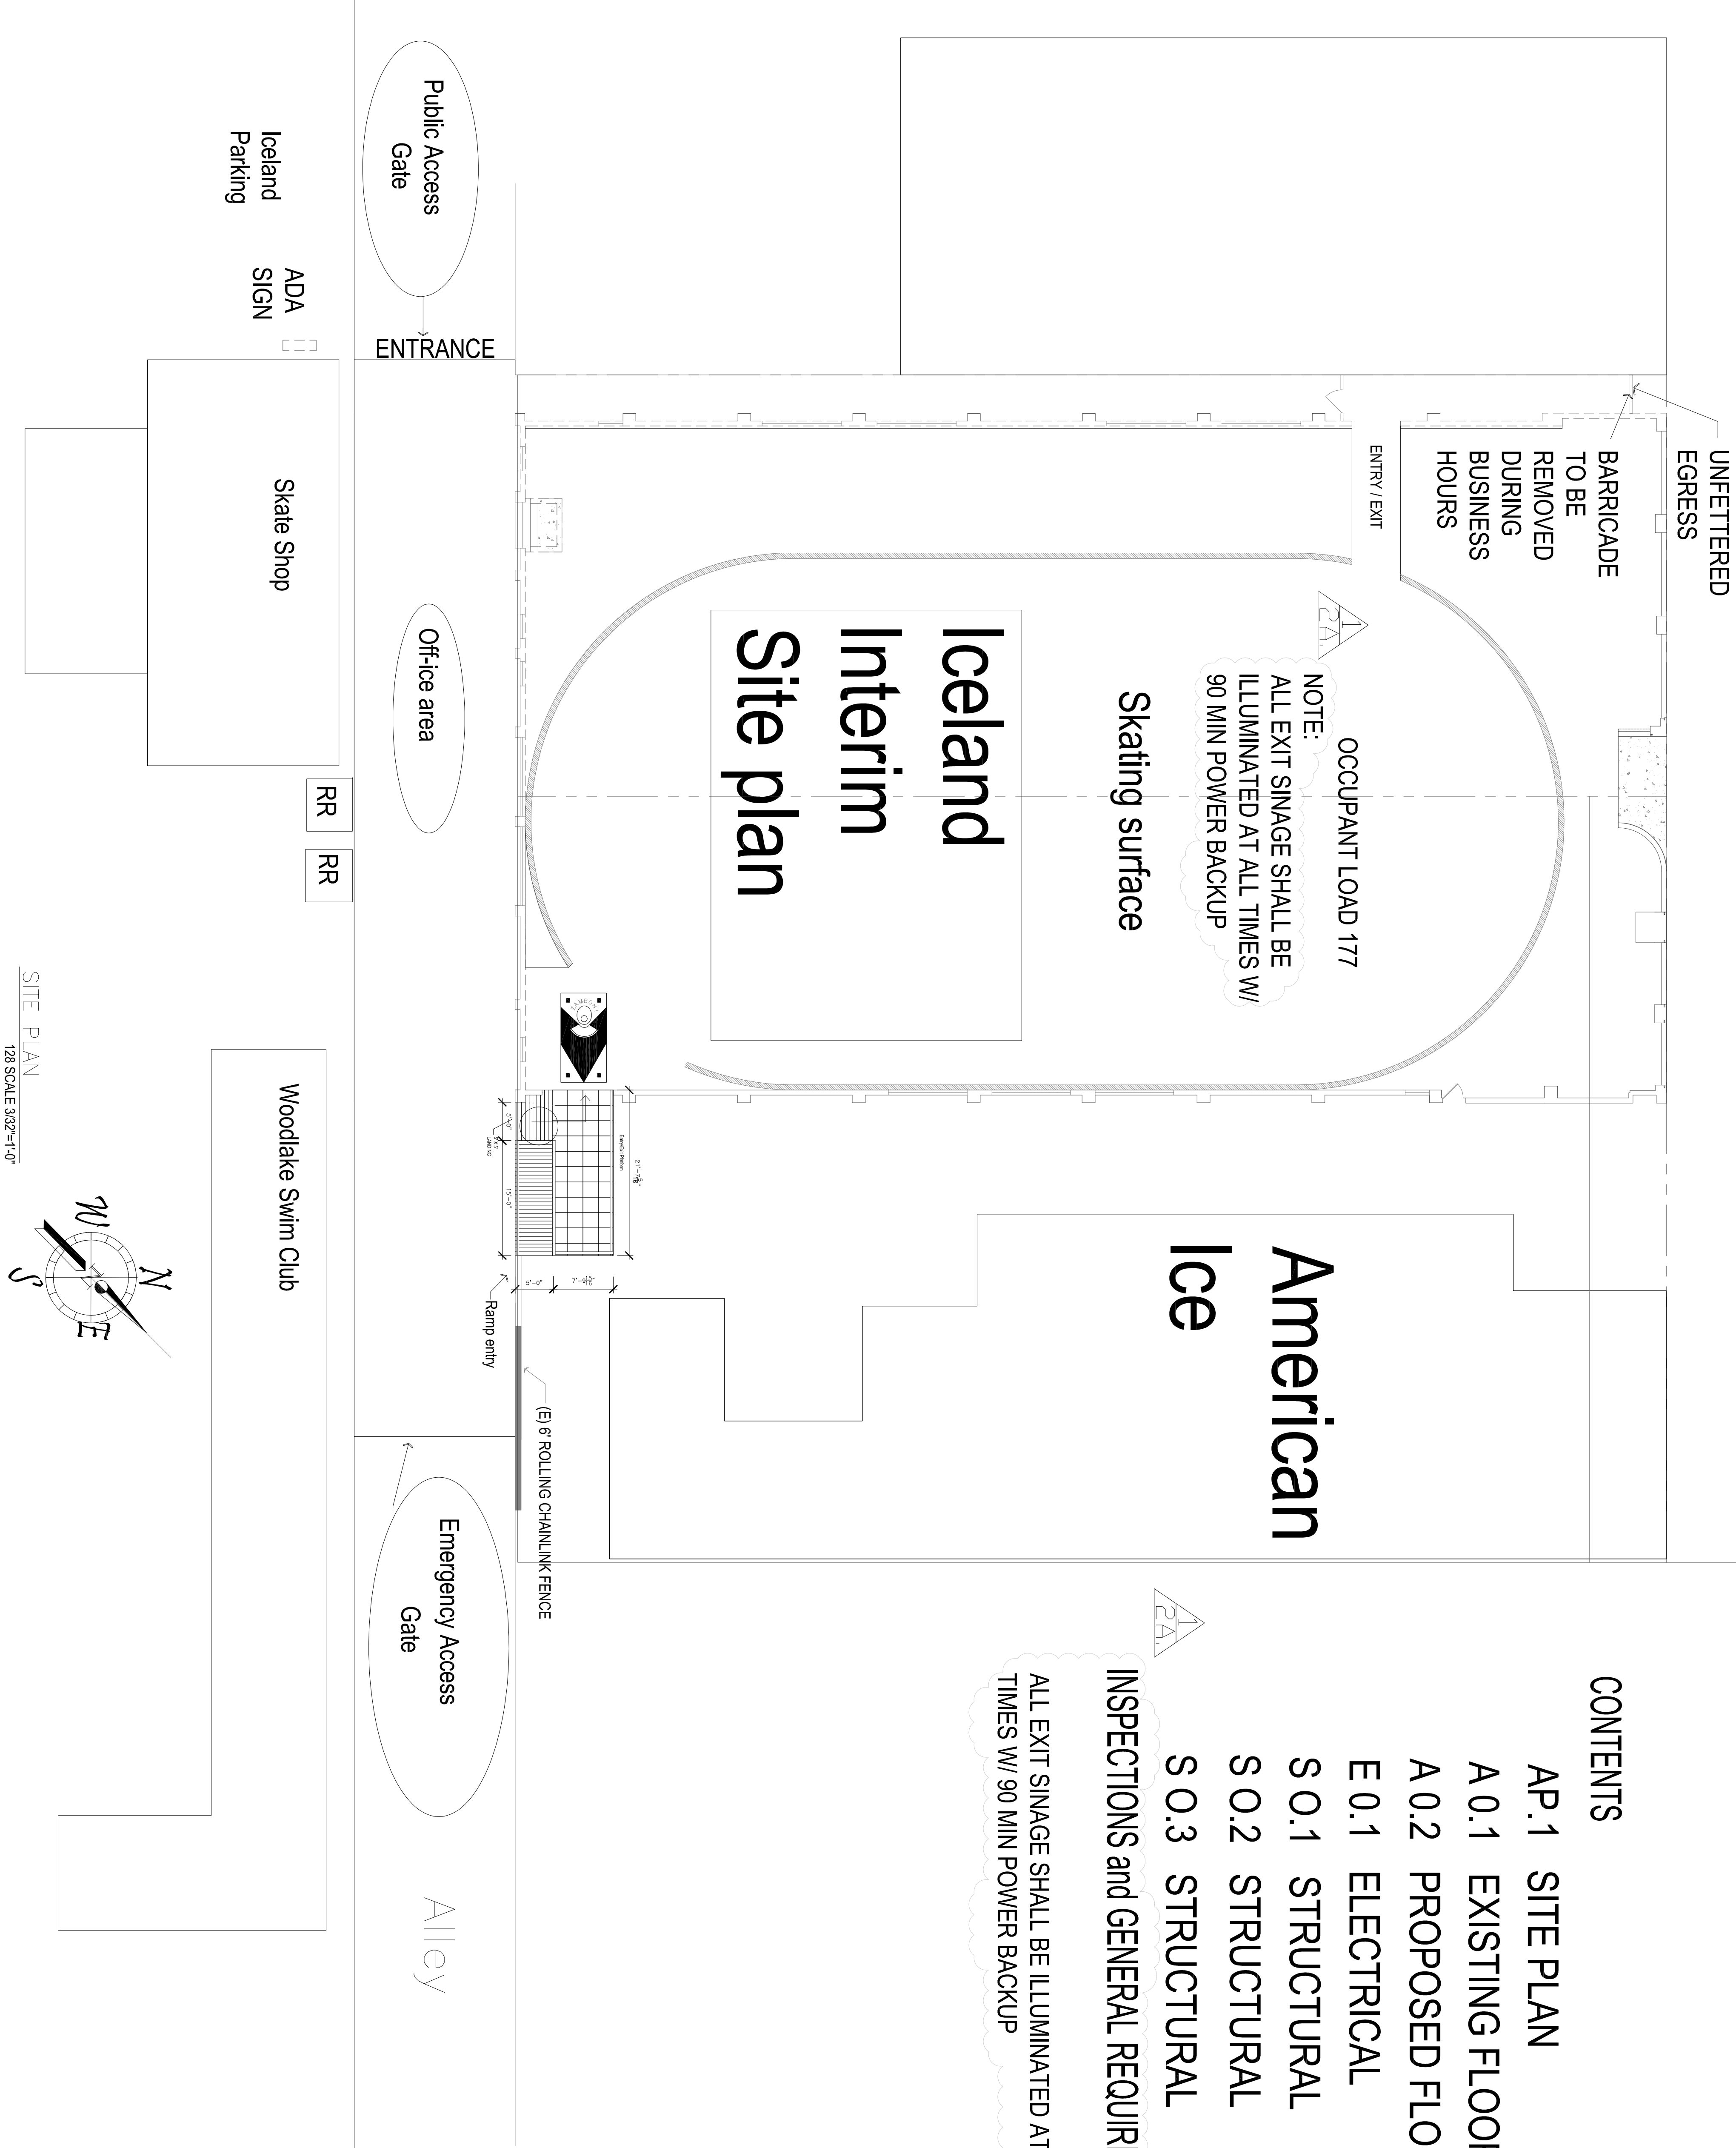

CONTENTS

- AP.1 SITE PLAN
- A.0.1 EXISTING FLOOR PLAN
- A.0.2 PROPOSED FLOOR PLAN
- E.0.1 ELECTRICAL
- S.0.1 STRUCTURAL
- S.0.2 STRUCTURAL
- S.0.3 STRUCTURAL

INSPECTIONS and GENERAL REQUIREMENTS

ALL EXIT SIGNAGE SHALL BE ILLUMINATED AT ALL TIMES W/ 90 MIN POWER BACKUP

OCCUPANT LOAD 177

NOTE:
ALL EXIT SIGNAGE SHALL BE
ILLUMINATED AT ALL TIMES W/
90 MIN POWER BACKUP

Iceland
Interim
Site plan

American
Ice

Public Access Gate

ENTRANCE

Office area

Iceland Parking

ADA SIGN

Skate Shop


RR

RR

Woodlake Swim Club

Emergency Access Gate


Alley

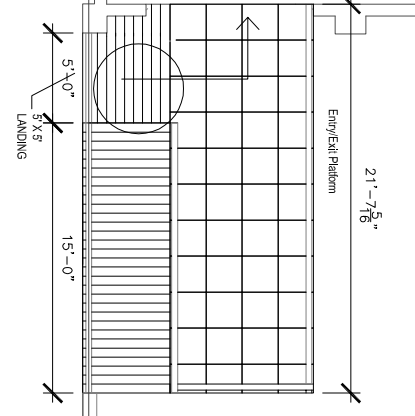

Ramp entry
(E) 6' ROLLING CHAINLINK FENCE

SITE PLAN

128 SCALE 3/32"=1'-0"

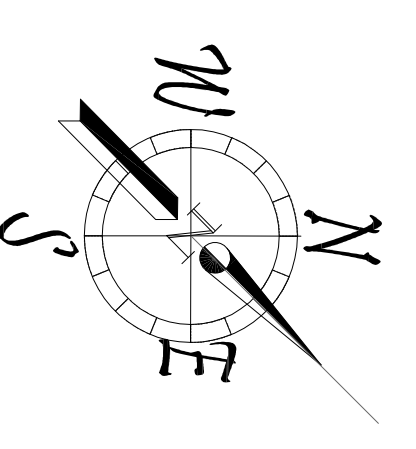

This plan and all plans are protected by the Copyright Laws of the United States Title 17 sec501.506. The home owner may not reproduce in part or whole without the written consent of Jim C. Penka

OWNER / APPLICANT
ROB KERTH
SACRAMENTO, CALIFORNIA 95693
PHONE 916-799-3128

ICELAND SKATING RINK
1430 DEL PASO BLVD
SACRAMENTO CALIFORNIA 95815
PHONE 916-799-3121

Placer County
Northern County
Kodi County
J.C.P. Drafting

128 SCALE 3/32"=1'-0"
DRAWN 04-12-07

NO.	DATE	REVISIONS	REMARKS
1	3-0-11	1003101	

REVISION NUMBER
COMMENT RE-#
REVISION CLOUD

AP 1

A.P.N.
058-210-02

SITE PLAN